



SQUARE FOOTAGE TABULATIONS

Main Level Habitable:	1,643 sf
Garage:	634 sf
Mechanical:	48 sf
Upper Level Habitable:	1,468 sf
Total Non-Habitable:	682 sf
Total Habitable:	3,111 sf
Total:	3,793 sf

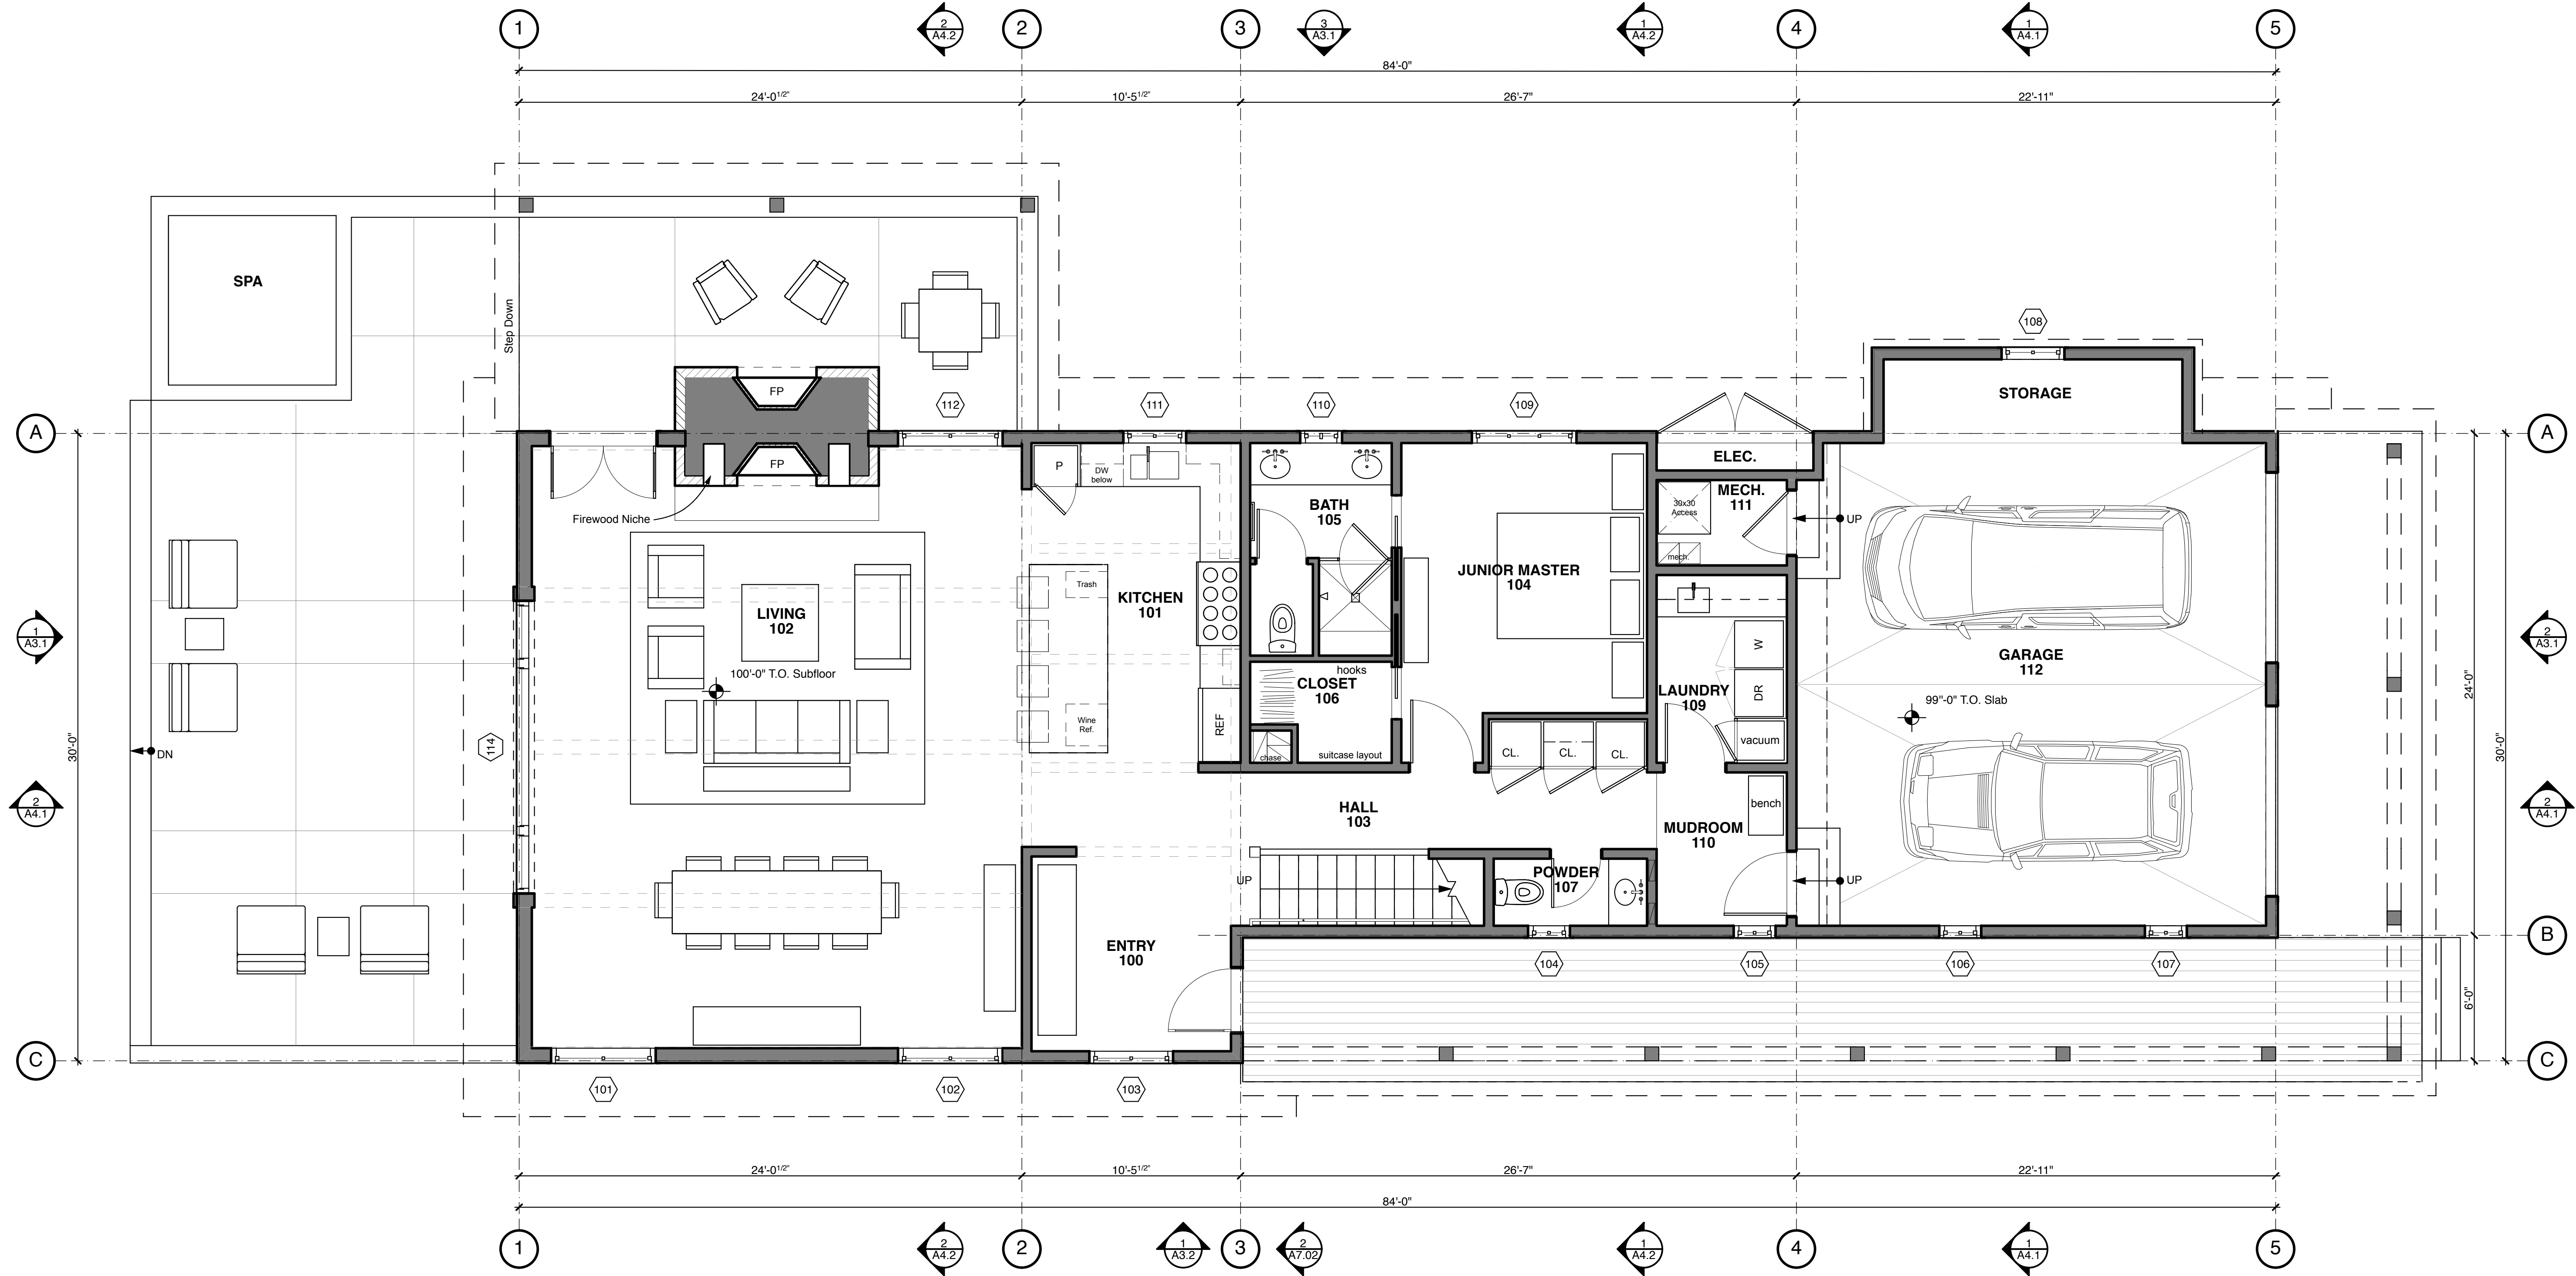

Note: Other than built-in furniture (bench in Mudroom, etc.) furniture and TV's are displayed for illustrative purposes only and are not provided by developer.

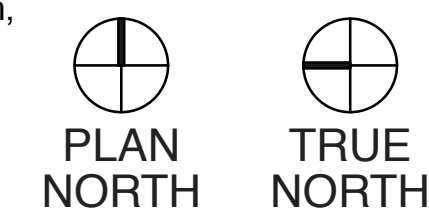

1 Main Level Plan
SCALE: 1/4" = 1'-0"

THE LODGES AT FISH CREEK - Type 2
Teton Village, Wyoming

Issue/Revision Date
02/13/14 - Closing Documents Submittal


Drawn By: PF
Checked By: MB

Main Level Plan-Option 2S


A2.1

THE LODGES AT FISH CREEK - Type 2
Teton Village, Wyoming

1304.00

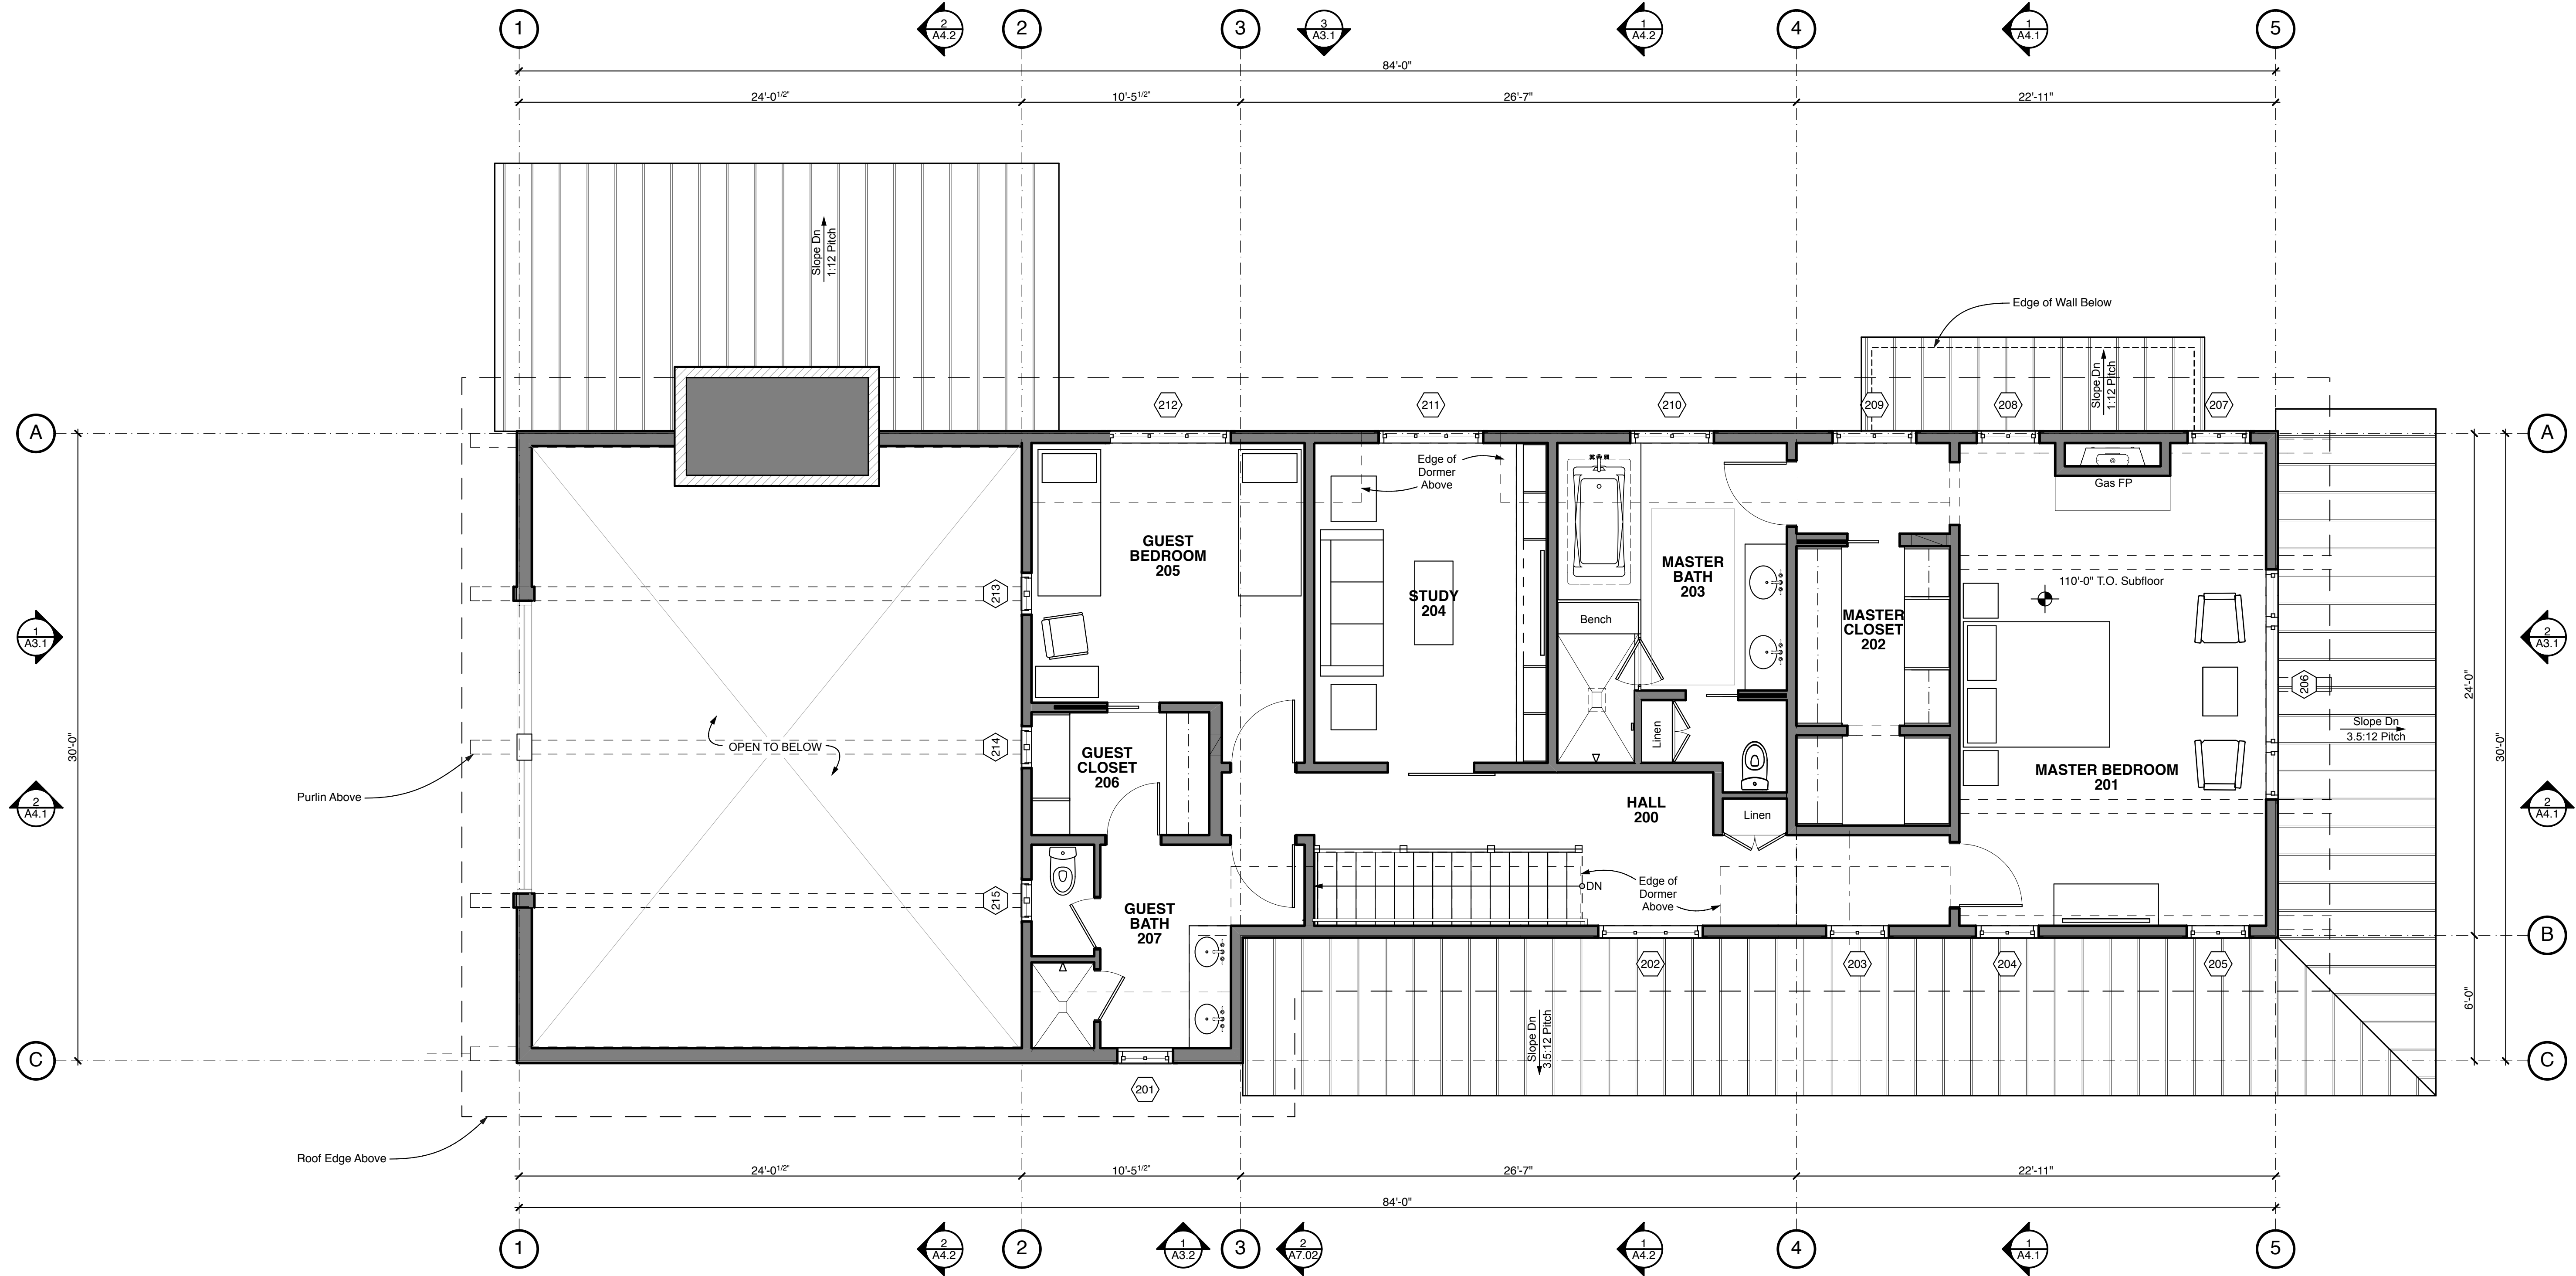

Note: Other than built-in furniture (bench in Mudroom, etc.) furniture and TV's are displayed for illustrative purposes only and are not provided by developer.

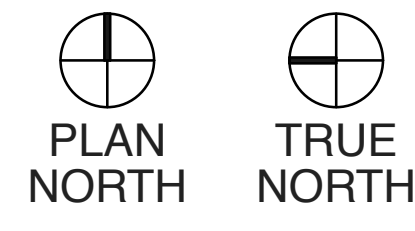

1 Upper Level Plan
SCALE: 1/4" = 1'-0"

Issue/Revision Date	Issue/Revision Description	Drawn By	Checked By
02/13/14	Closing Documents Submittal	PF	MB

Upper Level Plan-Option 2S

A2.2