


REVISIONS

#	Date	Description

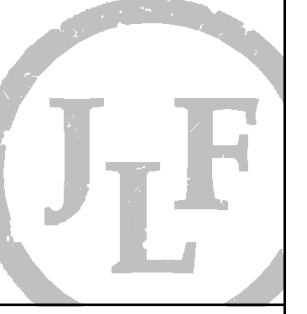

© COPYRIGHT 2014, JLF & ASSOCIATES, INC.

140 EAST MAIN STREET, SUITE A, BOZEMAN, MONTANA 59715
 MT 406.587.8888 FAX 406.587.8807 WY 406.733.9021
 WWW.JLFARCHITECTS.COM

JLF & ASSOCIATES, INC.
 ARCHITECTS AND PLANNERS


THE NORTH CABINS AT SHOOTING STAR

JOB NO: 046

CABIN B1 FIRST FLOOR PLAN

SSCII


A232

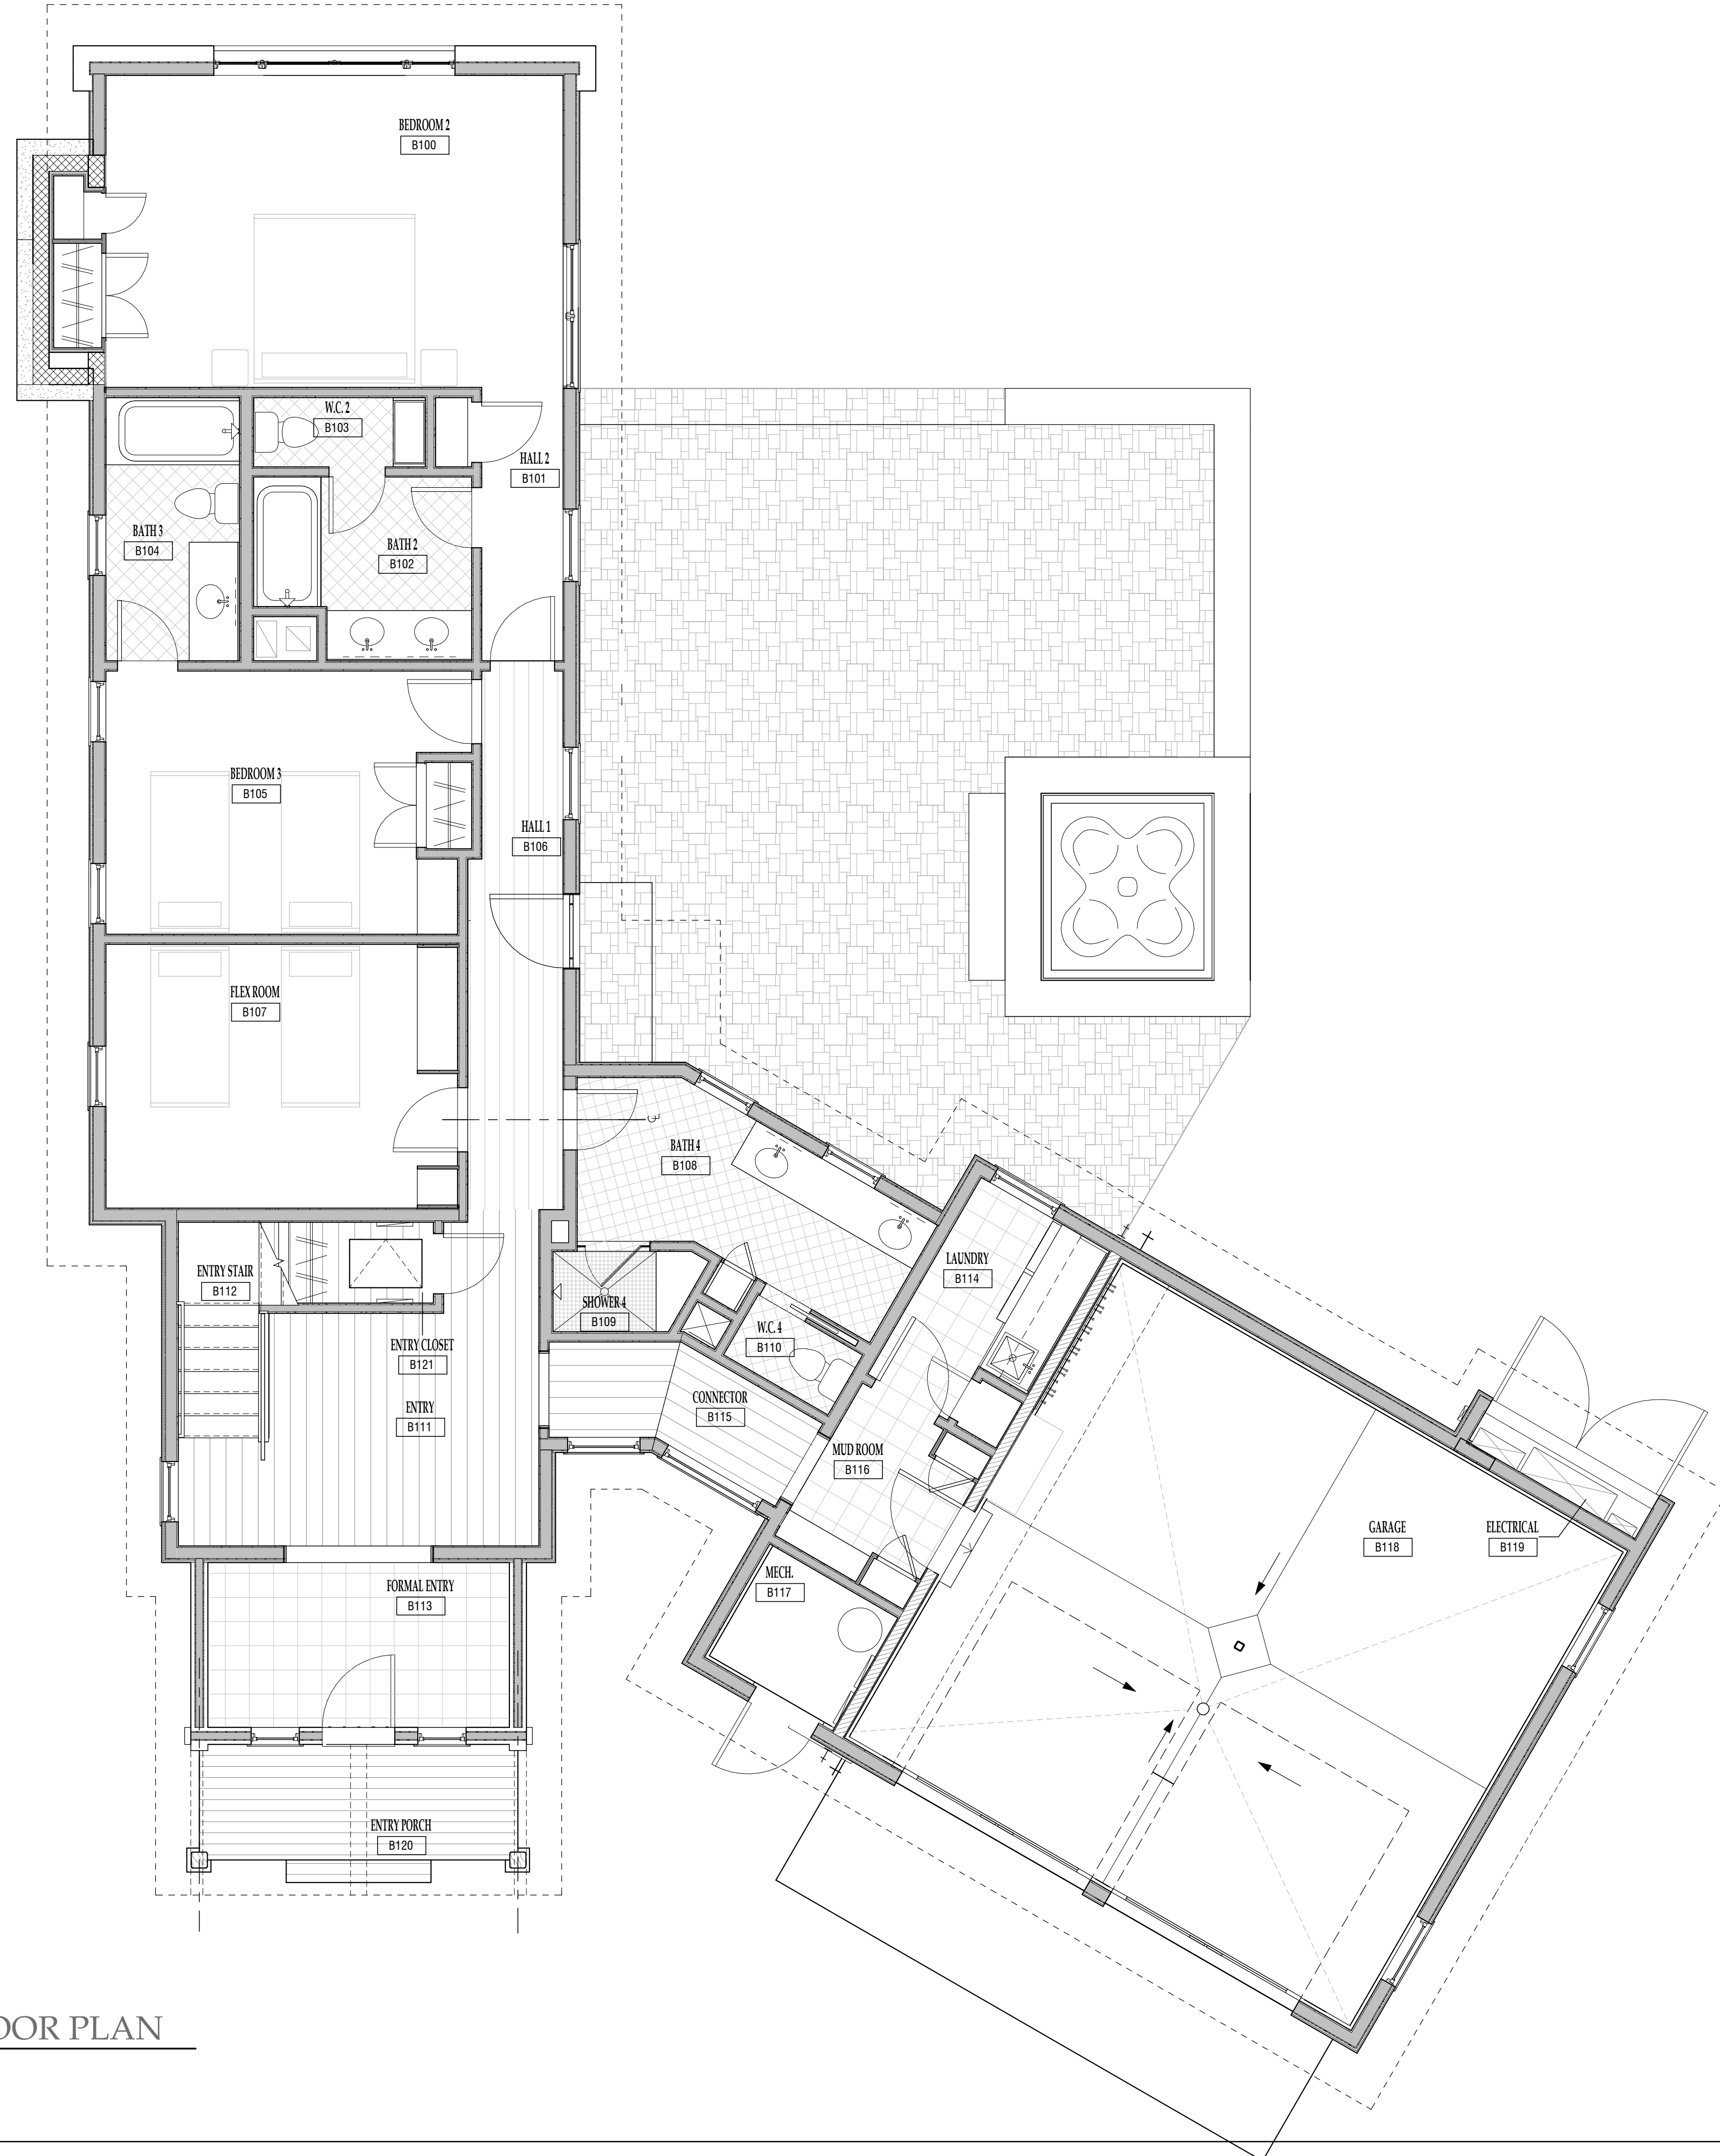

1 B1 FIRST FLOOR PLAN
 A232 1/4" = 1'-0"

REVISIONS

#	Date	Description
---	------	-------------

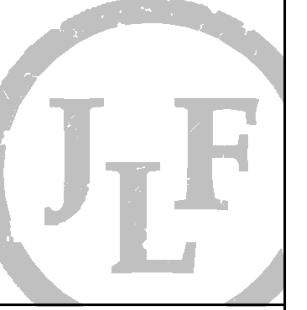

© COPYRIGHT 2014 JLF & ASSOCIATES, INC.

140 EAST MAIN STREET, SUITE A, BOZEMAN, MONTANA 59715
 MT 406.587.8888 FAX 406.587.8807 WY 406.733.9021
 WWW.JLFARCHITECTS.COM

JLF & ASSOCIATES, INC.
 ARCHITECTS AND PLANNERS


THE NORTH CABINS AT SHOOTING STAR

JOB NO: 046

CABIN B1
 SECOND FLOOR
 PLAN

SSCII

A233

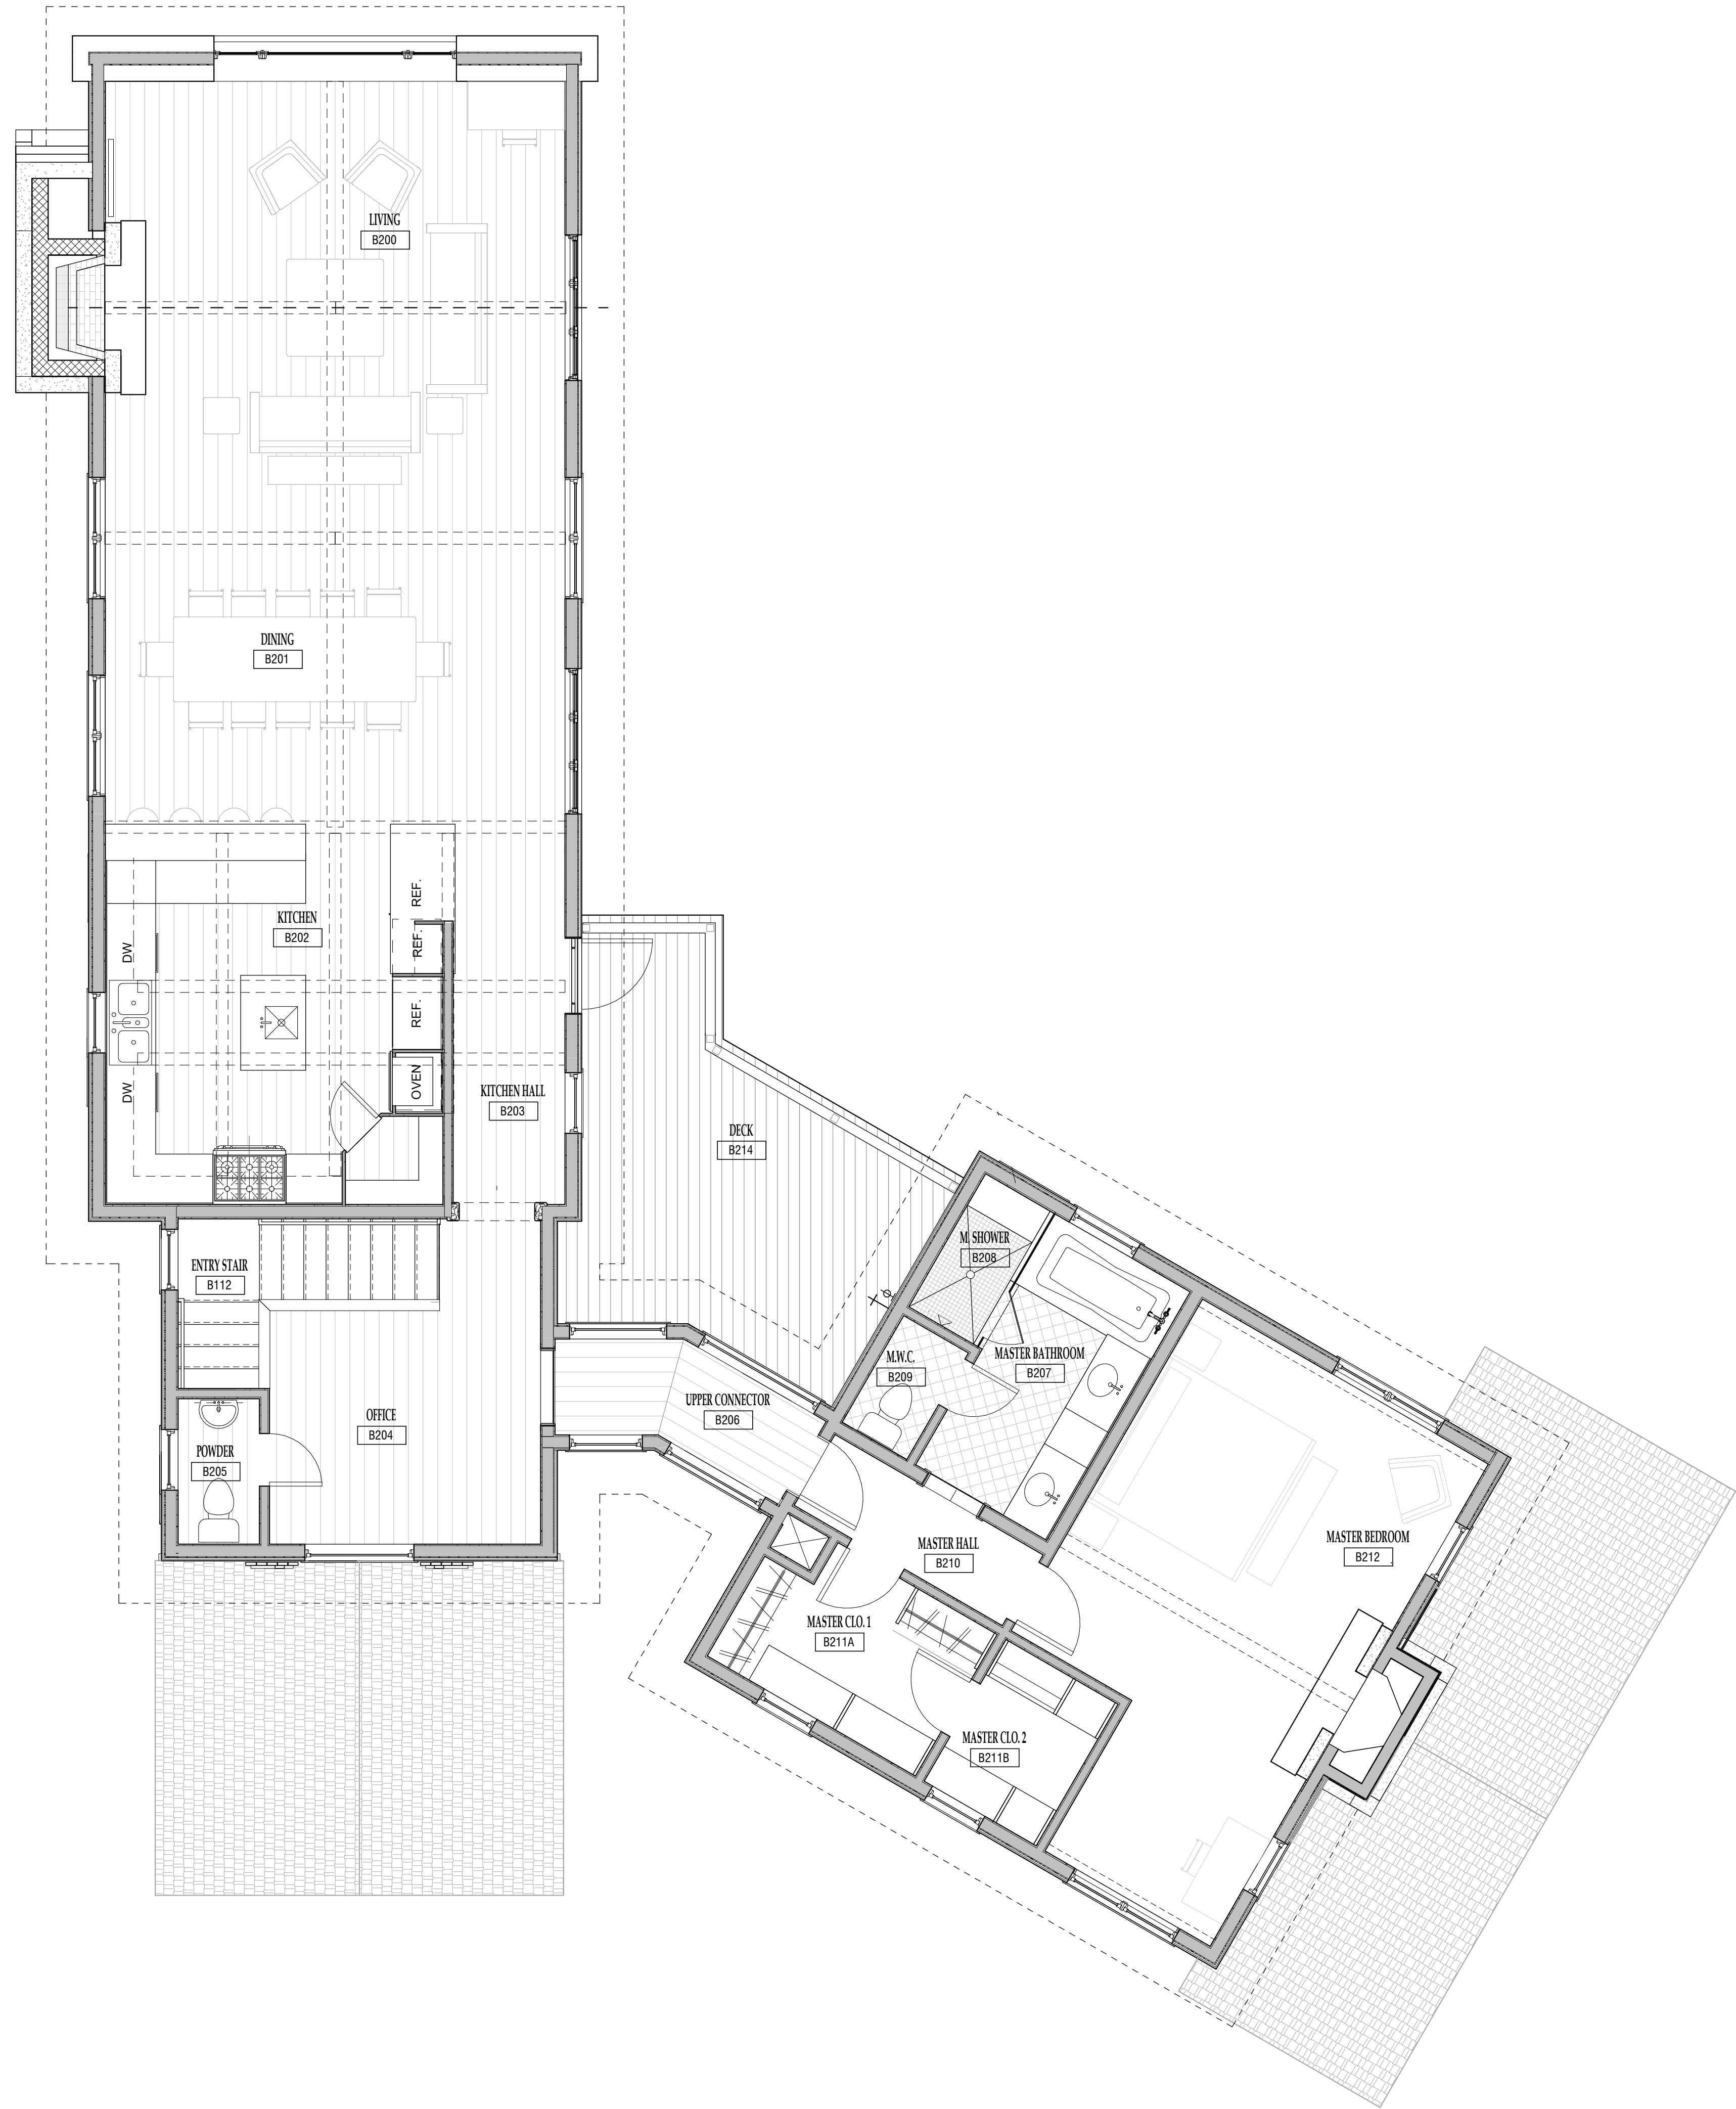

1 B1 SECOND FLOOR PLAN
 A233 1/4" = 1'-0"